


# ONLY FOR THE DEMARCATON AND DEVELOPMENT PURPOSE

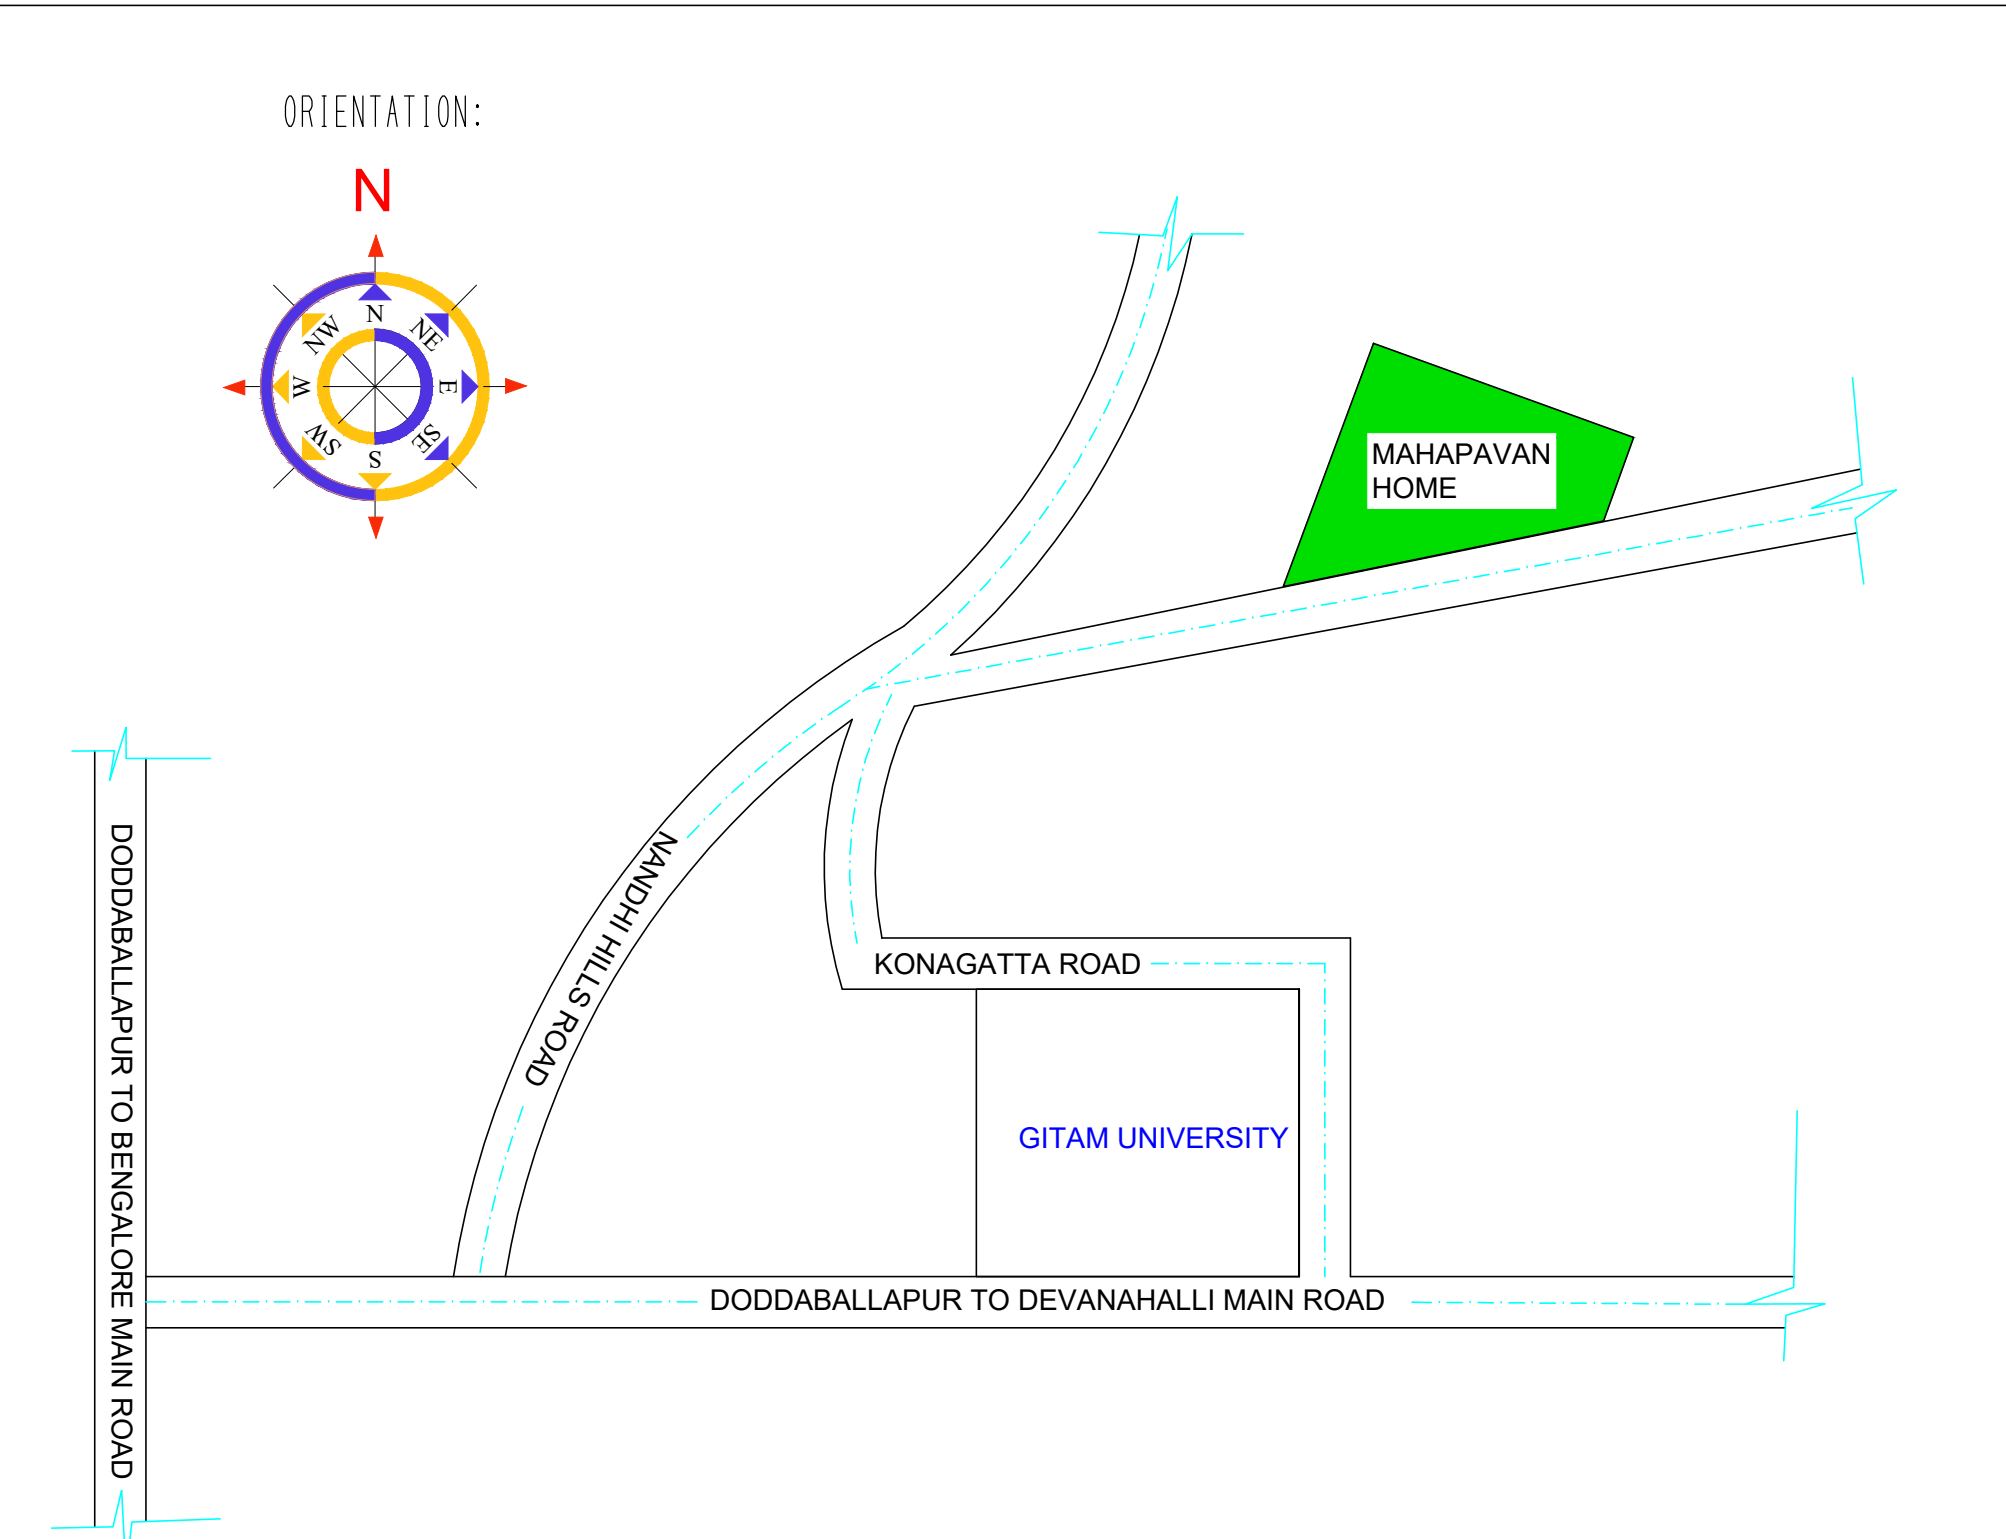

SCALE:-1:1000(1CM=10M)

ANALYSIS OF AREA		%
Total Area= 29Acre 19.12 guntas = 1284099 sq.ft		100
Total Sellable Area-703600 sqft		54.80
Road usage Area- 424836 sqft		33.08
Park and Sports Area -155663 sqft		12.12

### Sites Area Measurement

SL.NO	SITE SIZE	NO.OF SITES
1	30'X40'	241 NO'S
2	60'X40'	83 NO'S
3	30'X50'	56 NO'S
4	80'X40'	41 NO'S
5	ADD SITES	27 NO'S

TITLE:

PROPOSED RESIDENTIAL LAYOUT PLAN IN  
SY NO 122 OF KONAGATTA VILLAGE  
KASABA HOBLI, DODDABALLAPURA TALUK.

CLIENT

MAHAPAVAN HOMES INDIA PVT LTD  
#81,5th Main Road ,Ganganagara,Bangalore-560032.

SURVEY CONSULTANT:-

**SMDC**  
VIDYANAGAR, DODDABALLAPUR,  
BENGALORE RURAL-561203  
EMAIL:SMDC127@gmail.com

SANCTIONING AUTHORITY